


CONCEPT E

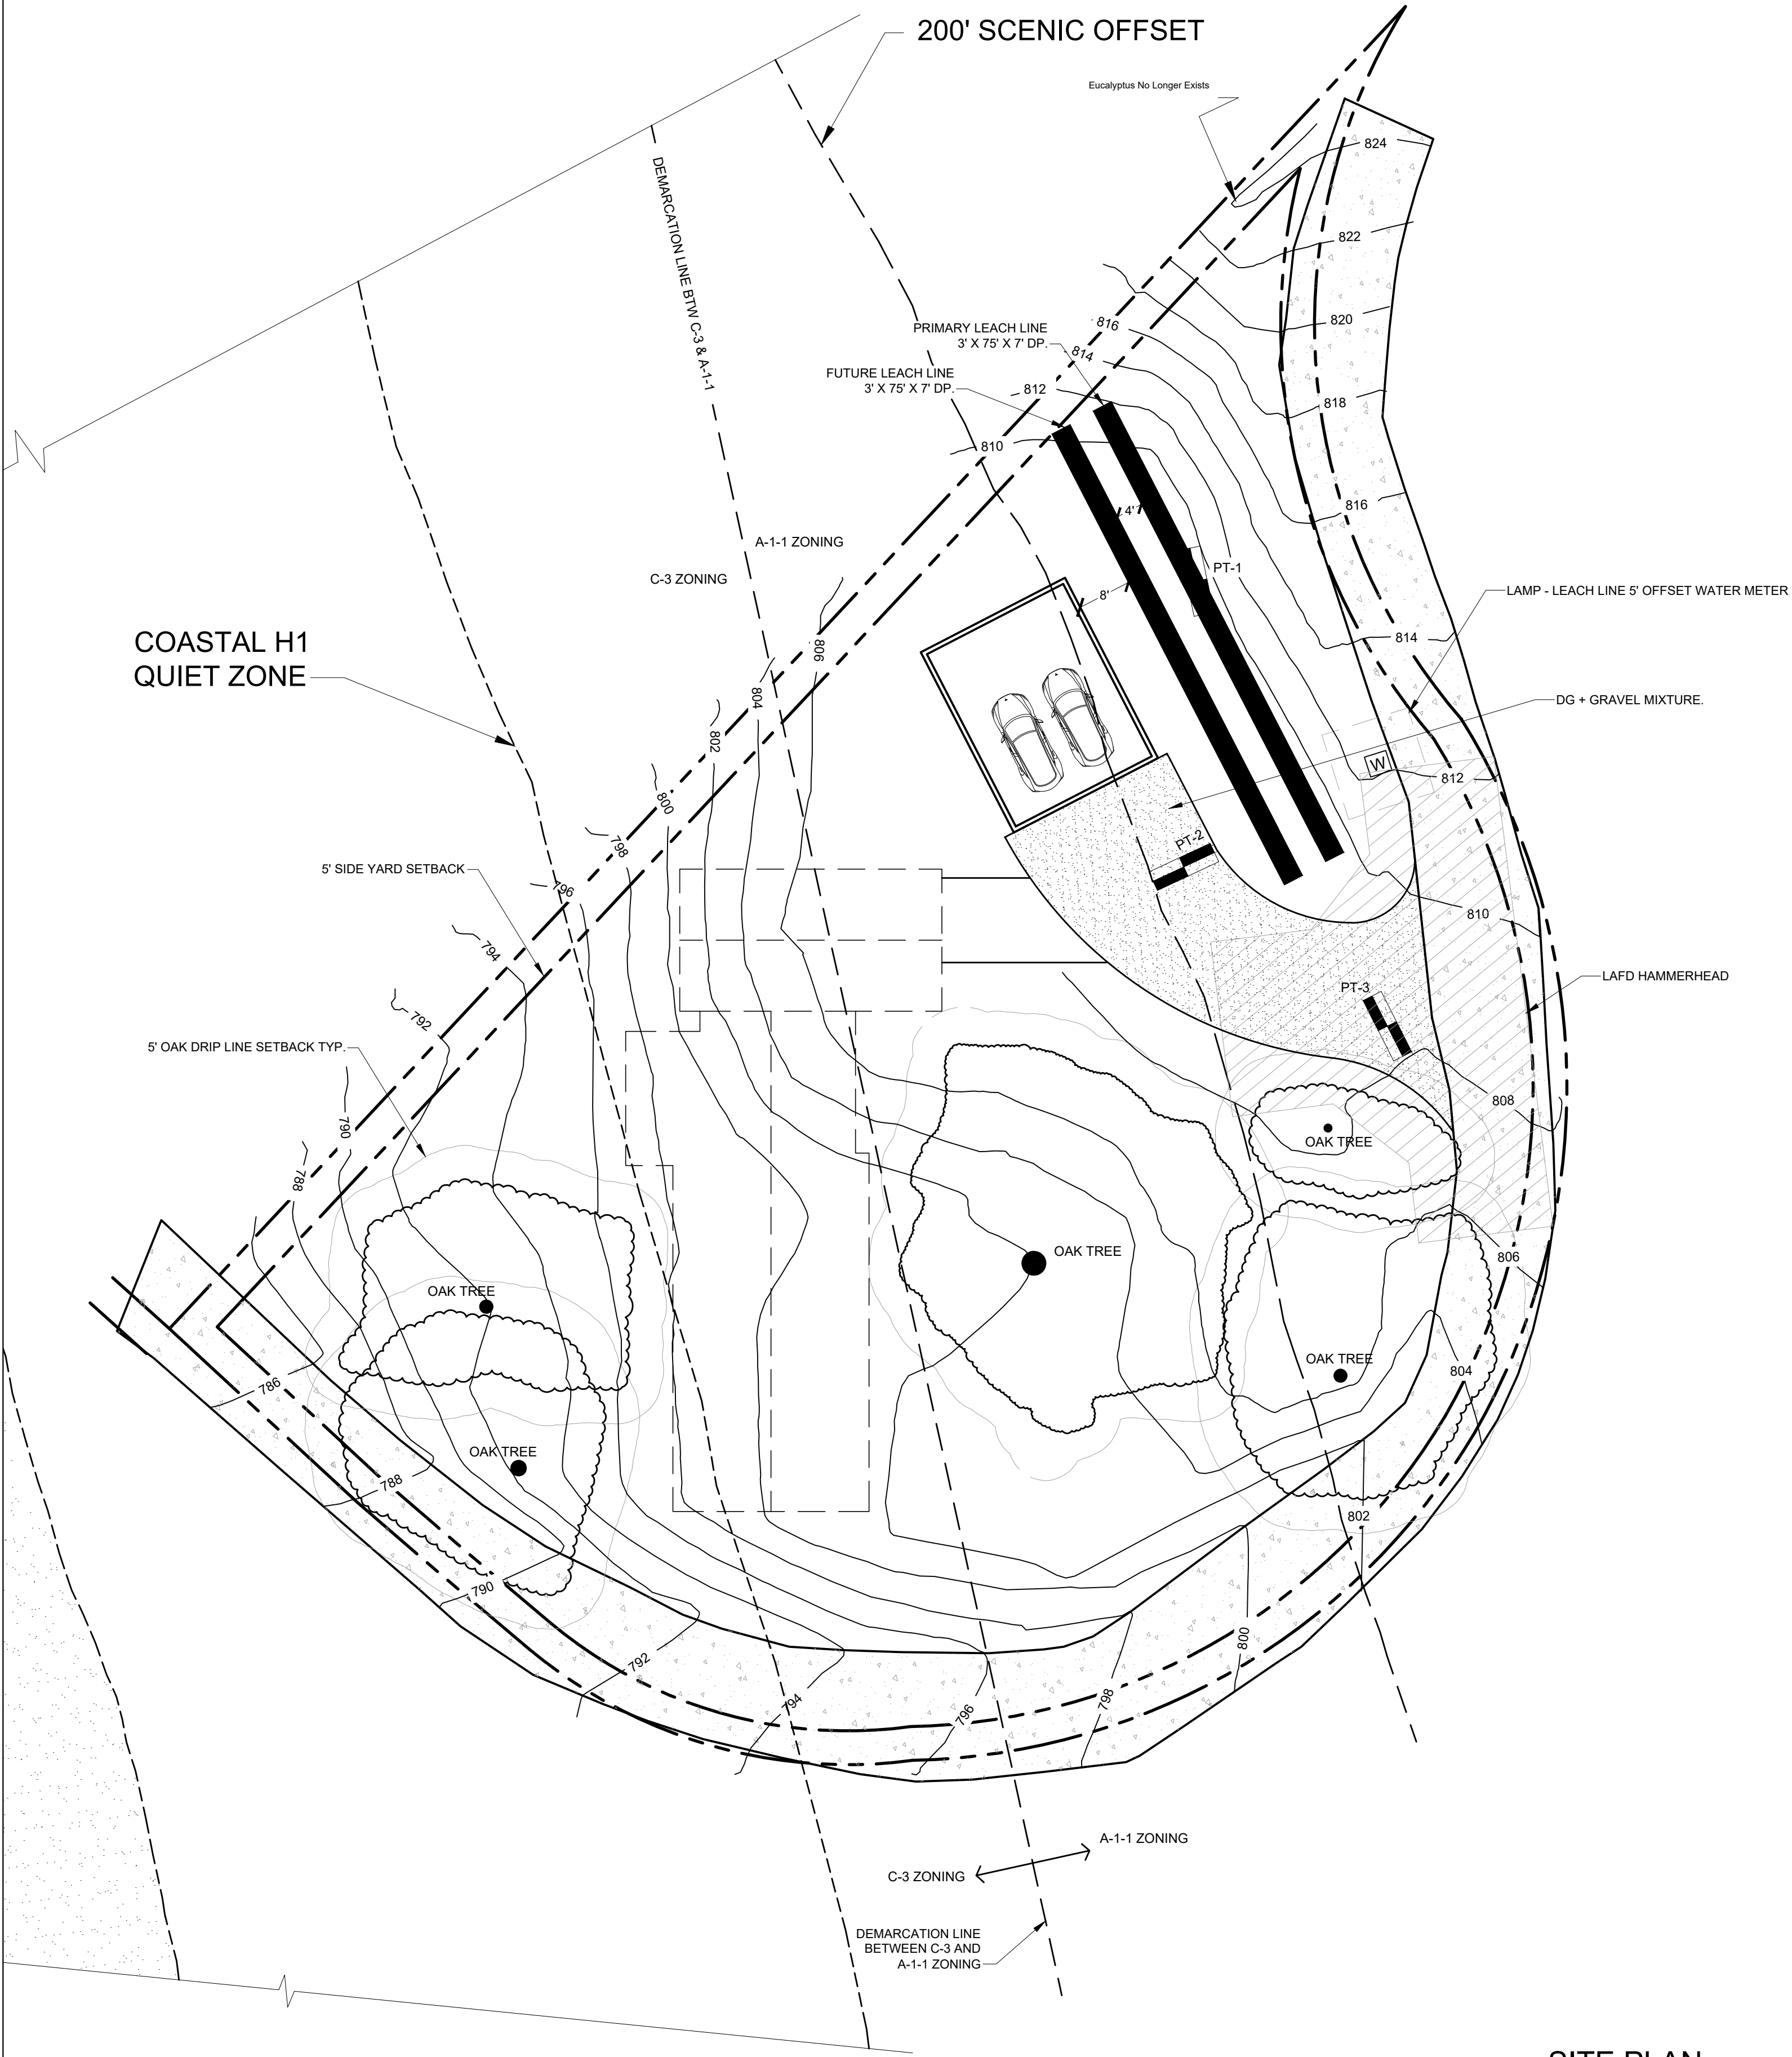

SITE PLAN

SCALE $\frac{1}{16}" = 1'-0"$

